


BAKERY GONDOLA



FULL HEIGHT SINGLE SIDED

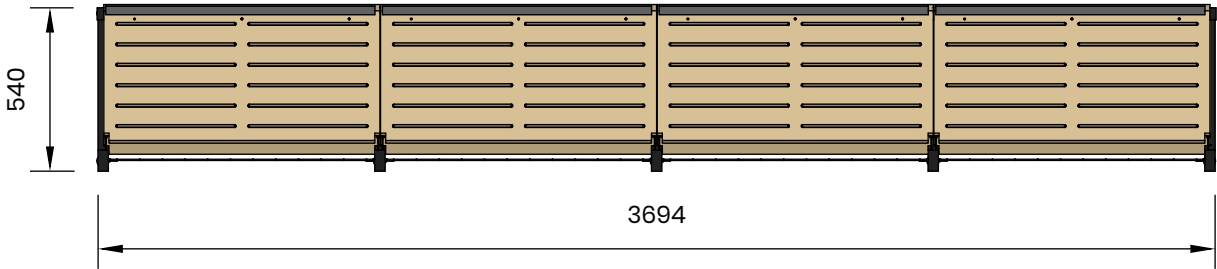

PLAN VIEW



FRONT ELEVATION

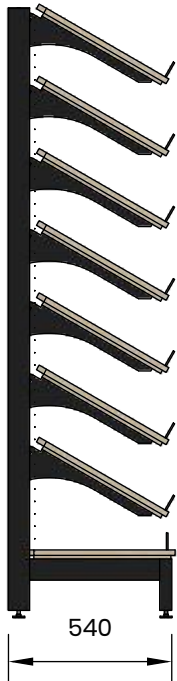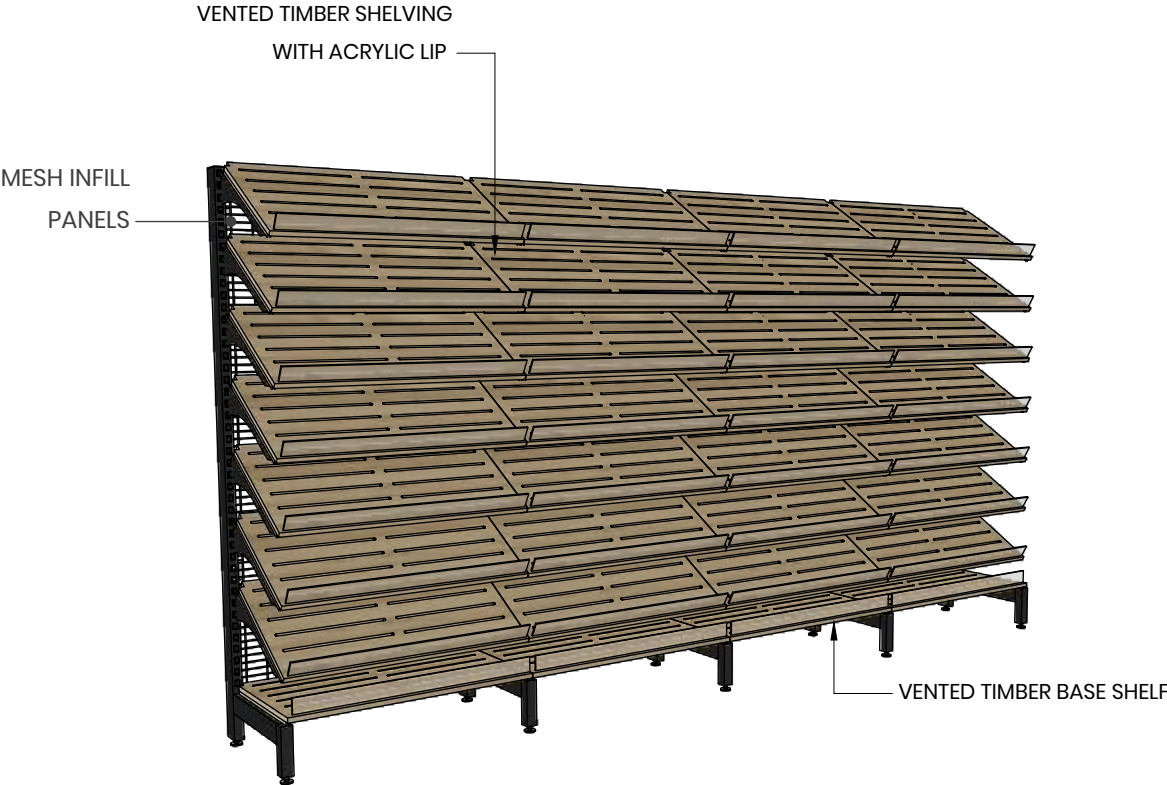


SIDE ELEVATION


 4 LIDCO STREET, ARNDELL PARK NSW 2148 PHONE: 02 8724 4600 PO BOX 6642 SILVERWATER NSW 1811 ABN: 70 000 703 926 All designs shown remain the property of Gibson Retail Solutions (DH Gibson Pty Ltd). No part of this document may be reproduced without written permission from Gibson Retail Solutions.	REV	DESCRIPTION	DATE	CUSTOMER:	PART NO:	
	1	FOR INFORMATION	06/03/24	METCASH EXPO	SCALE: NTS	DATE: 06/03/24
				TITLE:	DRAWN BY: NR	SHEET: 1 OF 4
				FULL HEIGHT BAKERY GONDOLA		

BAKERY GONDOLA



LOW HEIGHT DOUBLE SIDED

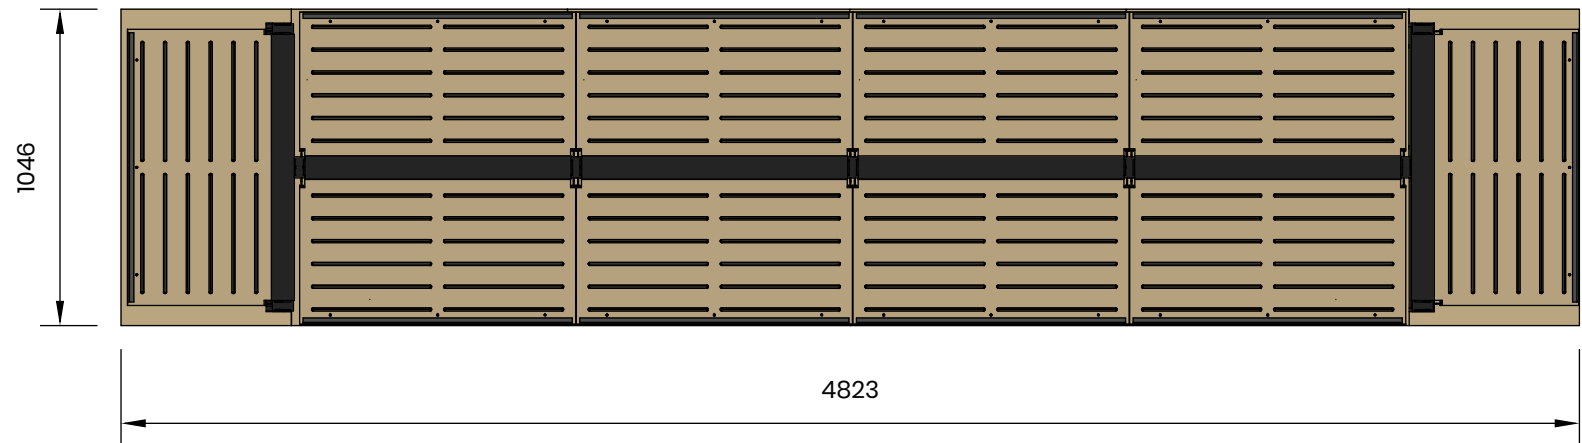

PLAN VIEW

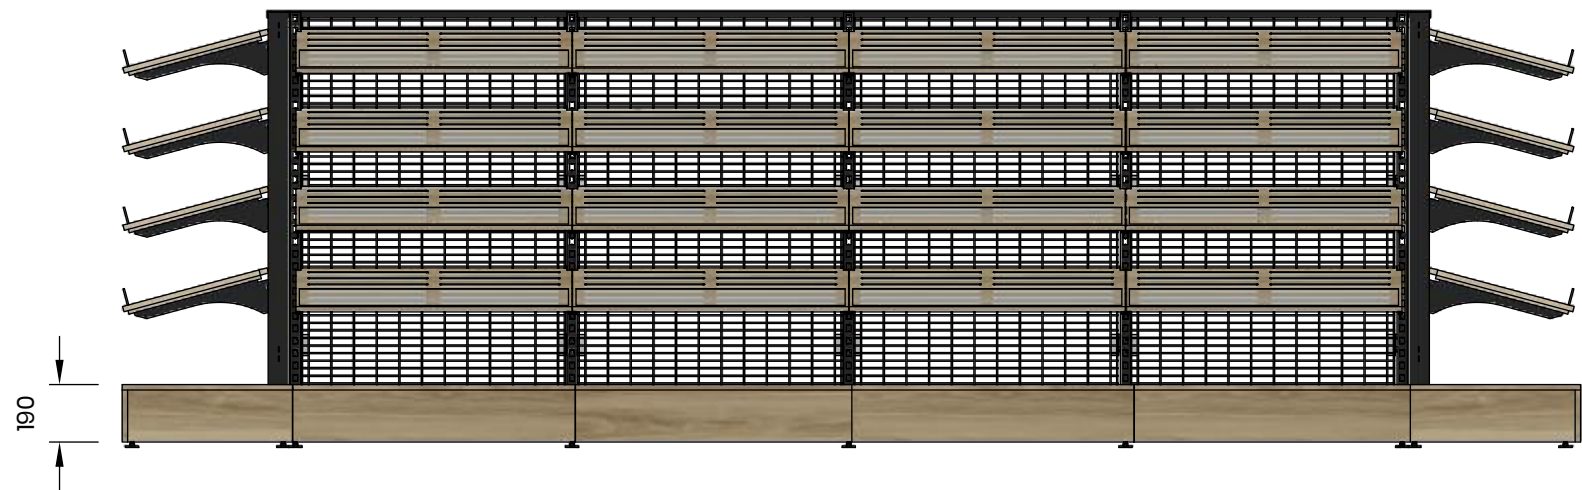


FRONT ELEVATION

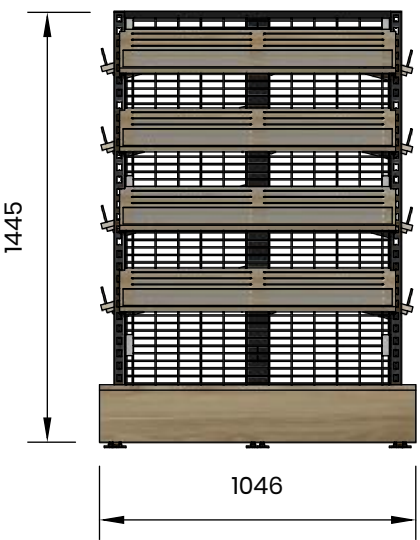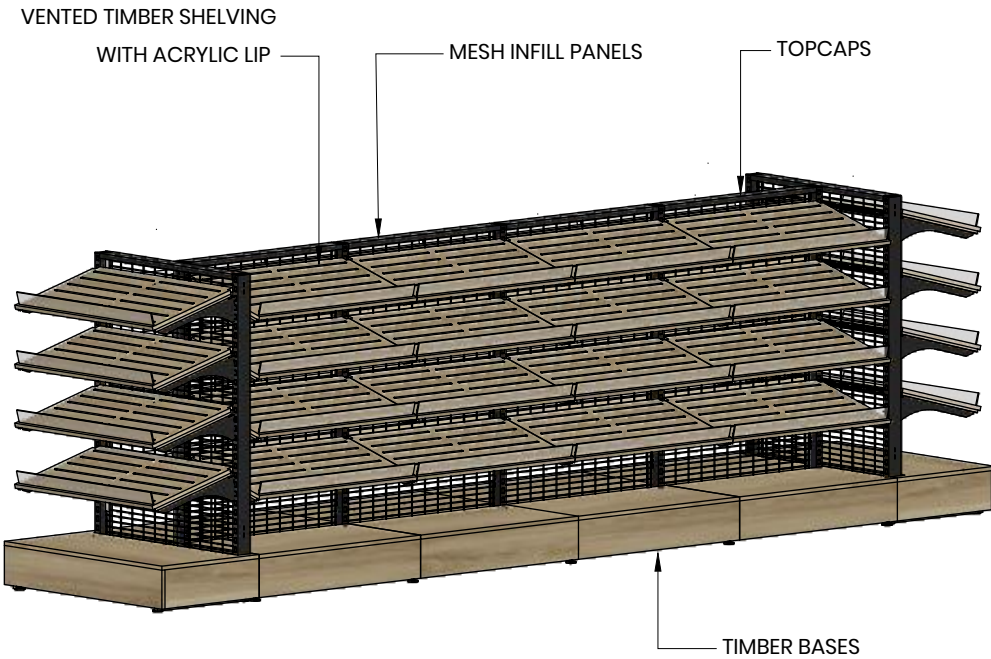

SIDE ELEVATION

 4 LIDCO STREET, ARNDELL PARK NSW 2148 PHONE: 02 8724 4600 PO BOX 6642 SILVERWATER NSW 1811 ABN: 70 000 703 926 All designs shown remain the property of Gibson Retail Solutions (DH Gibson Pty Ltd). No part of this document may be reproduced without written permission from Gibson Retail Solutions.	REV	DESCRIPTION	DATE	CUSTOMER:		PART NO:	
	1	FOR INFORMATION	06/03/24	METCASH EXPO		SCALE: NTS	DATE: 06/03/24
				TITLE:		DRAWN BY: NR	SHEET: 2 OF 4
				LOW HEIGHT BAKERY GONDOLA			


PRODUCE

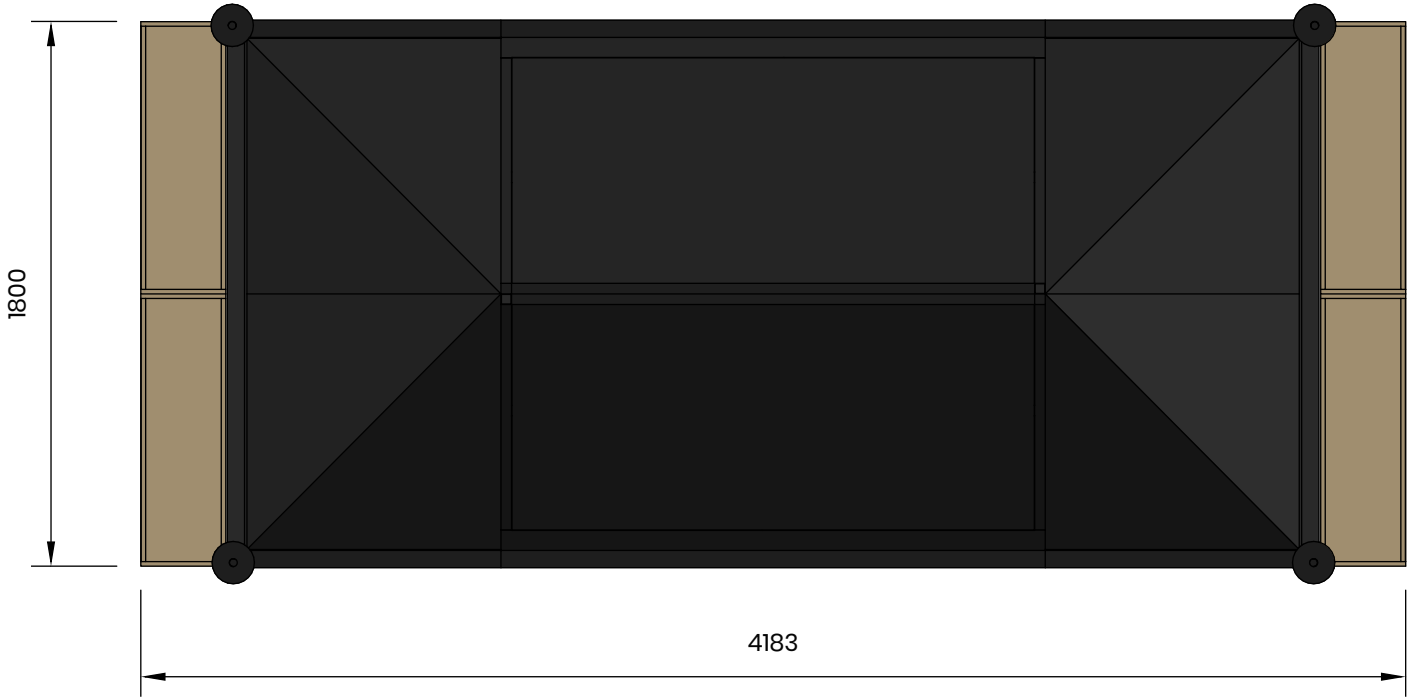

PLAN VIEW



FRONT ELEVATION

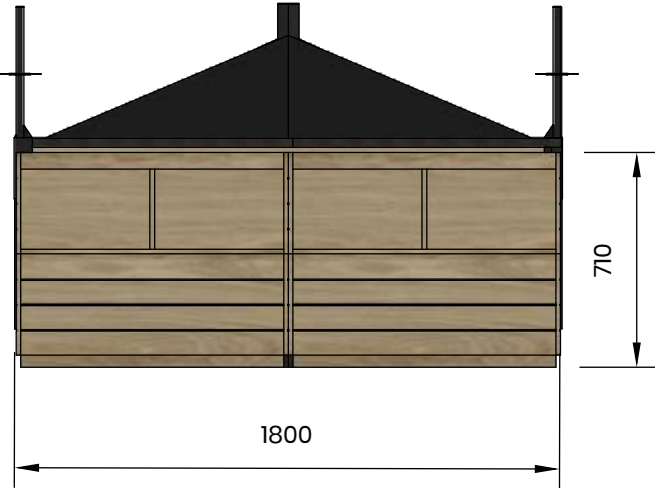


SIDE ELEVATION

 4 LIDCO STREET, ARNDELL PARK NSW 2148 PHONE: 02 8724 4600 PO BOX 6642 SILVERWATER NSW 1811 ABN: 70 000 703 926 All designs shown remain the property of Gibson Retail Solutions (DH Gibson Pty Ltd). No part of this document may be reproduced without written permission from Gibson Retail Solutions.	REV	DESCRIPTION	DATE	CUSTOMER:		PART NO:	
	1	FOR INFORMATION	06/03/24	METCASH EXPO		SCALE: NTS	DATE: 06/03/24
				TITLE:		DRAWN BY: NR	SHEET: 3 OF 4
				PRODUCE LOUNGE			

PRODUCE




PRODUCE LOUNGE TICKET HOLDER

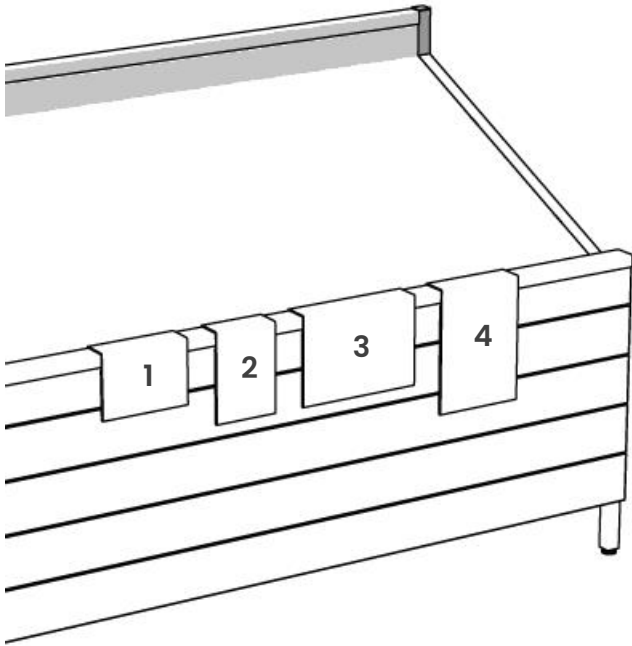

- 1. PRODUCE TICKET HOLDER - A5 LANDSCAPE
- 2. PRODUCE TICKET HOLDER - A5 PORTRAIT
- 3. PRODUCE TICKET HOLDER - A4 LANDSCAPE
- 4. PRODUCE TICKET HOLDER - A4 PORTRAIT



PRODUCE LOUNGE ACRYLIC RISER

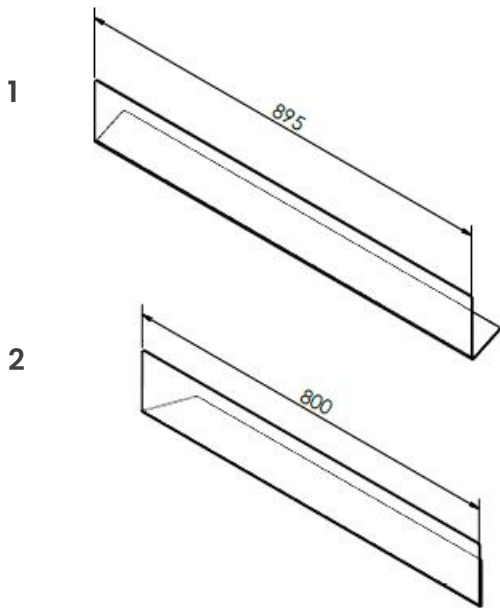

- 1. ACRYLIC FRONT TO SUIT 900/1800 LOUNGE
- 2. ACRYLIC FRONT TO SUIT END BAY

 Gibson RETAIL SOLUTIONS 4 LIDCO STREET, ARNDELL PARK NSW 2148 PHONE: 02 8724 4600 PO BOX 6642 SILVERWATER NSW 1811 ABN: 70 000 703 926 All designs shown remain the property of Gibson Retail Solutions (DH Gibson Pty Ltd). No part of this document may be reproduced without written permission from Gibson Retail Solutions.	REV	DESCRIPTION	DATE	CUSTOMER:	PART NO:	
	1	FOR INFORMATION	06/03/24	METCASH EXPO	SCALE: NTS	DATE: 06/03/24
				TITLE:	DRAWN BY: NR	SHEET: 4 OF 4
				PRODUCE LOUNGE ACCESSORIES		