

GO SUSHI

MEDIUM STORE FIT-OUT CONCEPTS


Deli Re-Fit



Face Fresh Produce

Deli Re-Fit

EXAMPLE Store Floor
Plan up to 1000 sqm

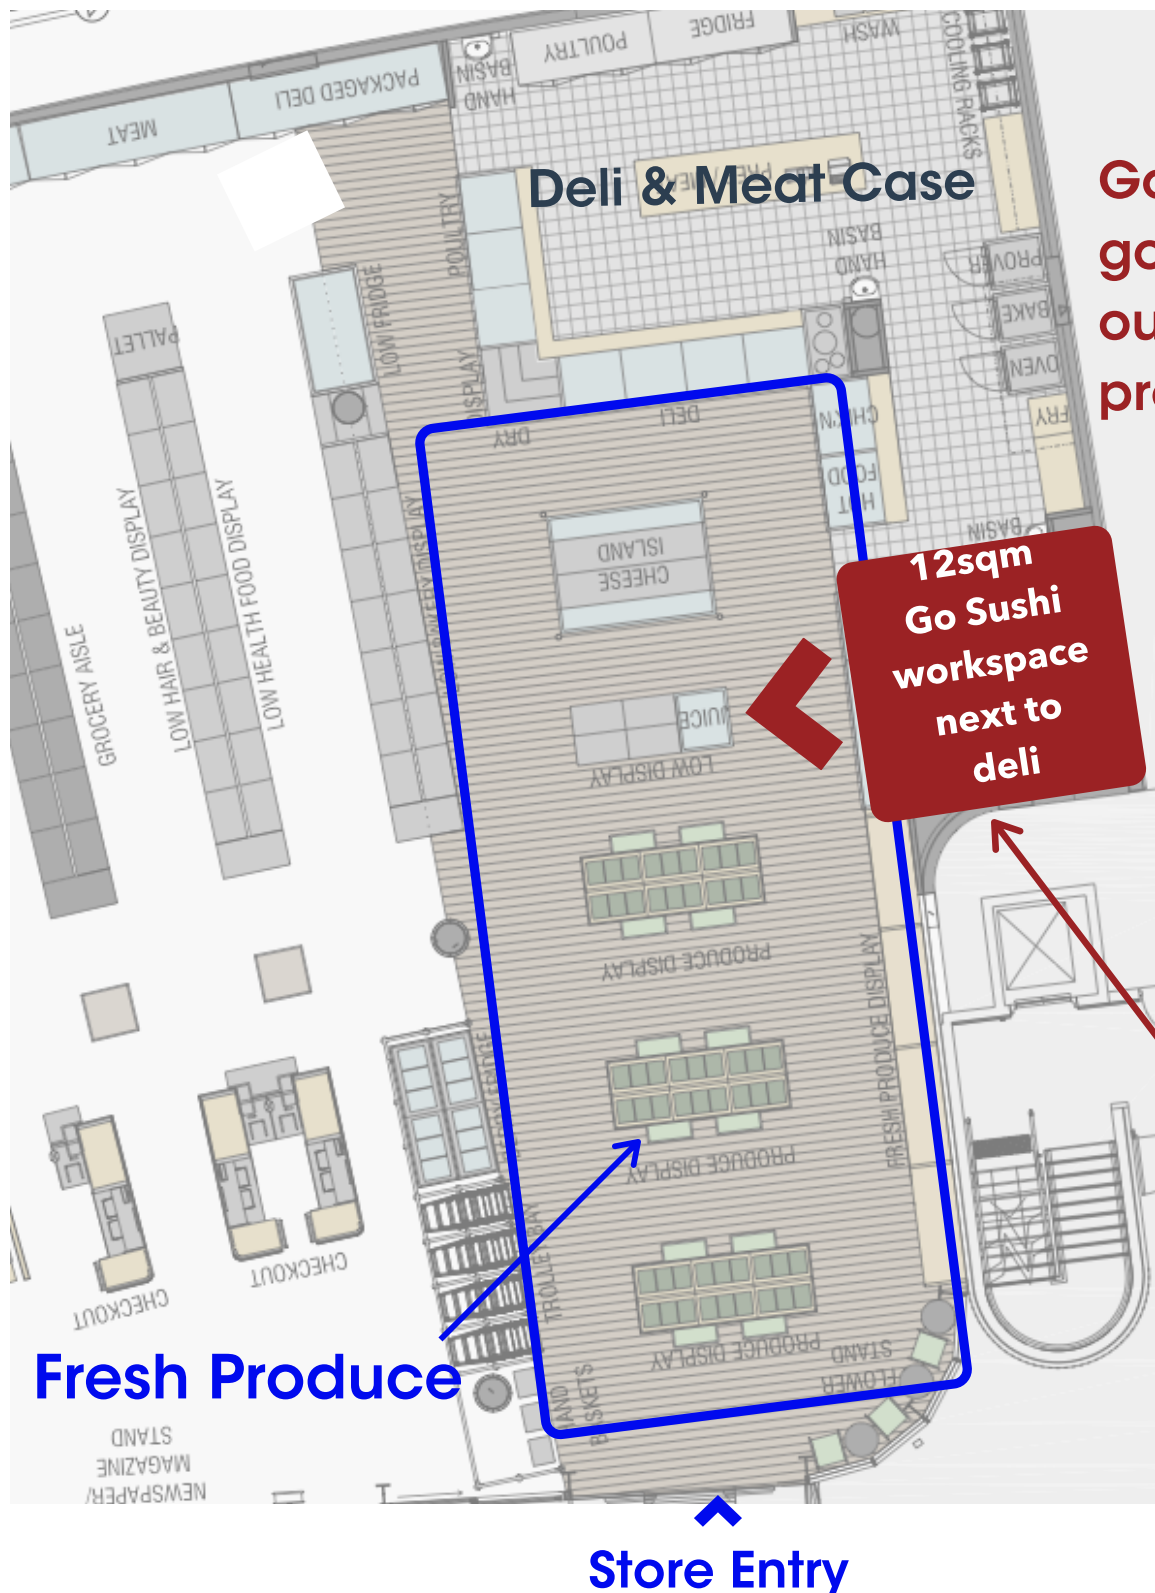

Go Sushi grab & go display facing out to fresh produce

12sqm
Go Sushi
workspace
next to
deli


Wash Up/ bench
space, fridge,
stand alone
bench with doors
& shared fryer

12 sqm

Display Measurements

Deli Re-Fit

Display Fridge 2700mm (L) x 1415mm (D) x 1350mm (H)

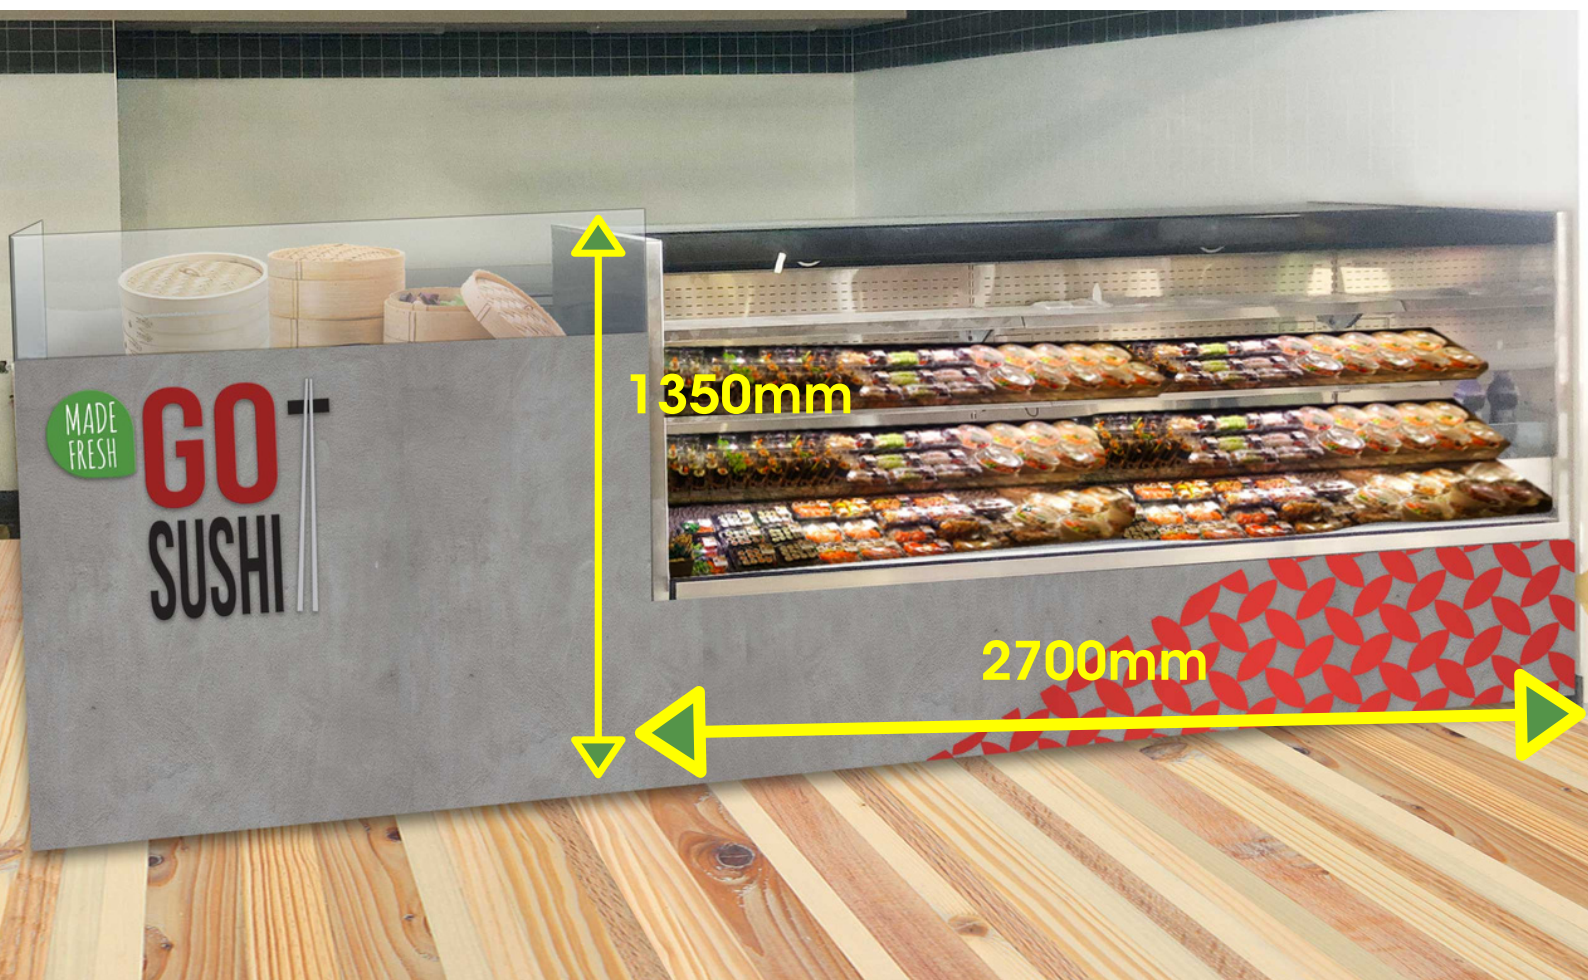

Display Measurements

Deli Re-Fit

Dumpling Display 1000mm (L) x 800mm (D) x 1350mm (H)



Display Measurements

Deli Re-Fit

We are working on a new grab and go concept for dumplings, to offer the same experience for customers. This is not to scale but working on measurements to be used in the next store fit out.



Go Sushi Display

New Grab & Go Display

GO SUSHI

MEDIUM STORE FIT-OUT CONCEPTS


Stand Alone Kiosk



Face Fresh Produce

EXAMPLE Store Floor
Plan up to 1000 sqm
and 1000+ sqm

Fresh Produce

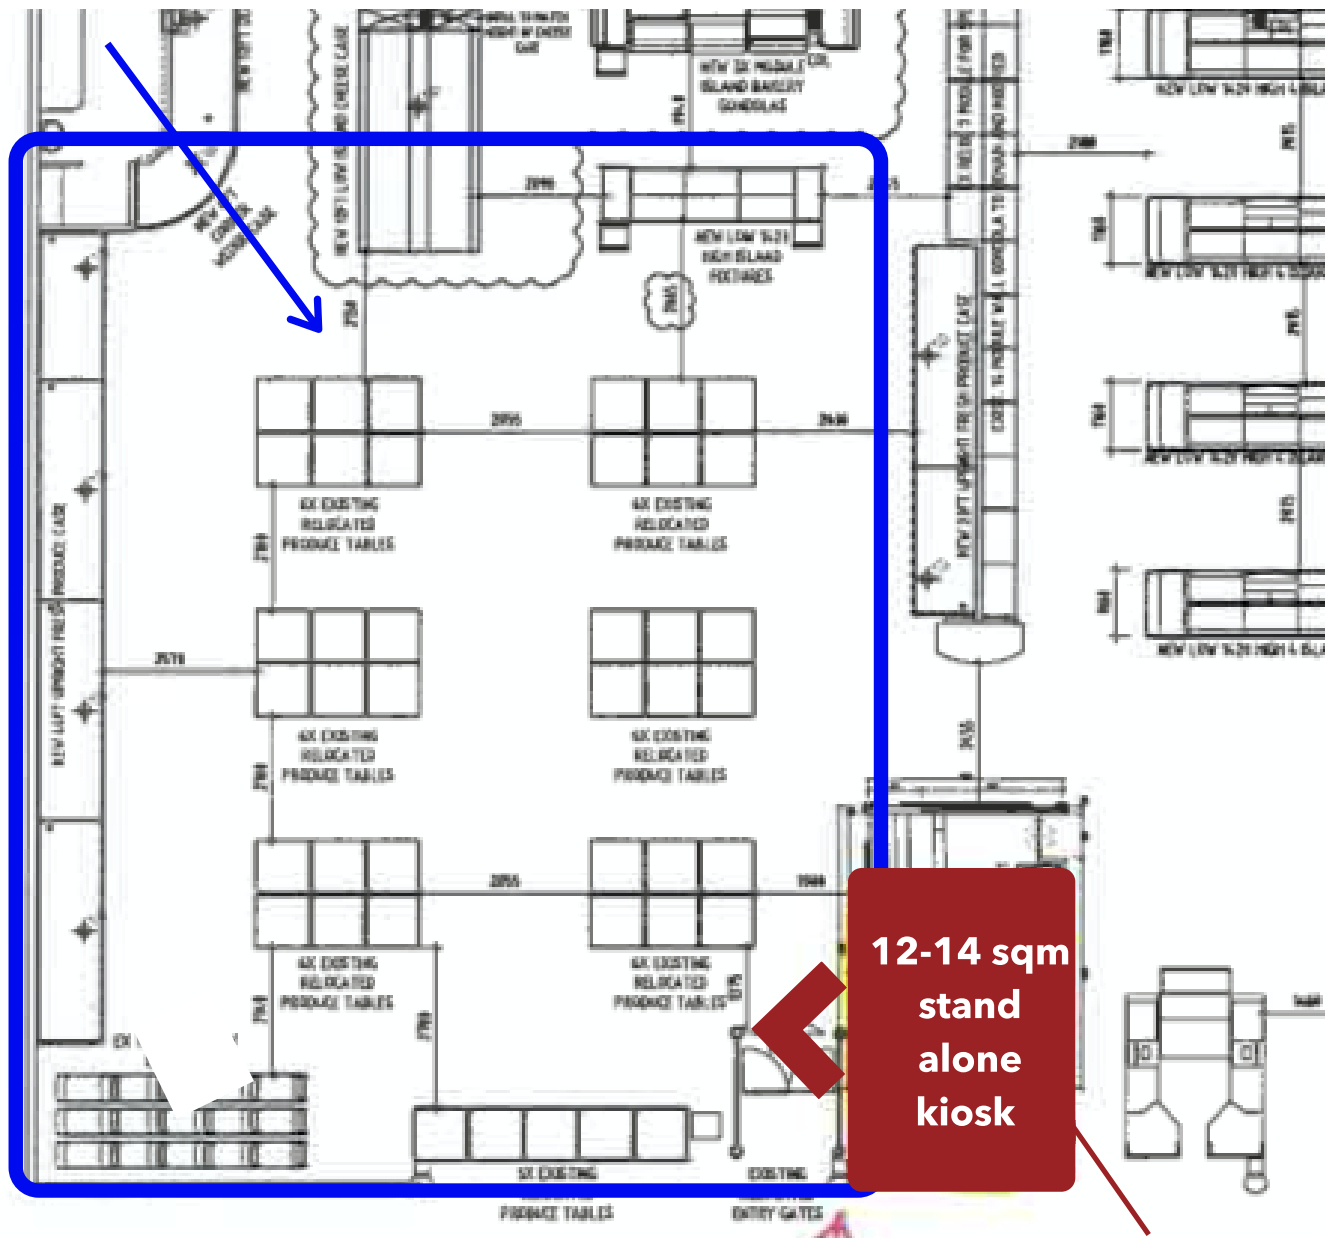

Store Entry

12-14 sqm
stand
alone
kiosk

Go Sushi grab &
go display facing
out to fresh
produce